




2. Obergeschoss Mst. 1:100

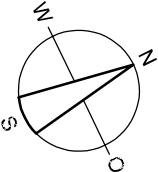



1.Obergeschoss Mst. 1:100

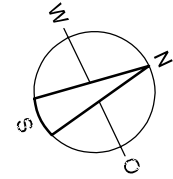

Erdgeschoss Mst. 1:100

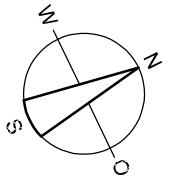

Untergeschoss Mst. 1:100

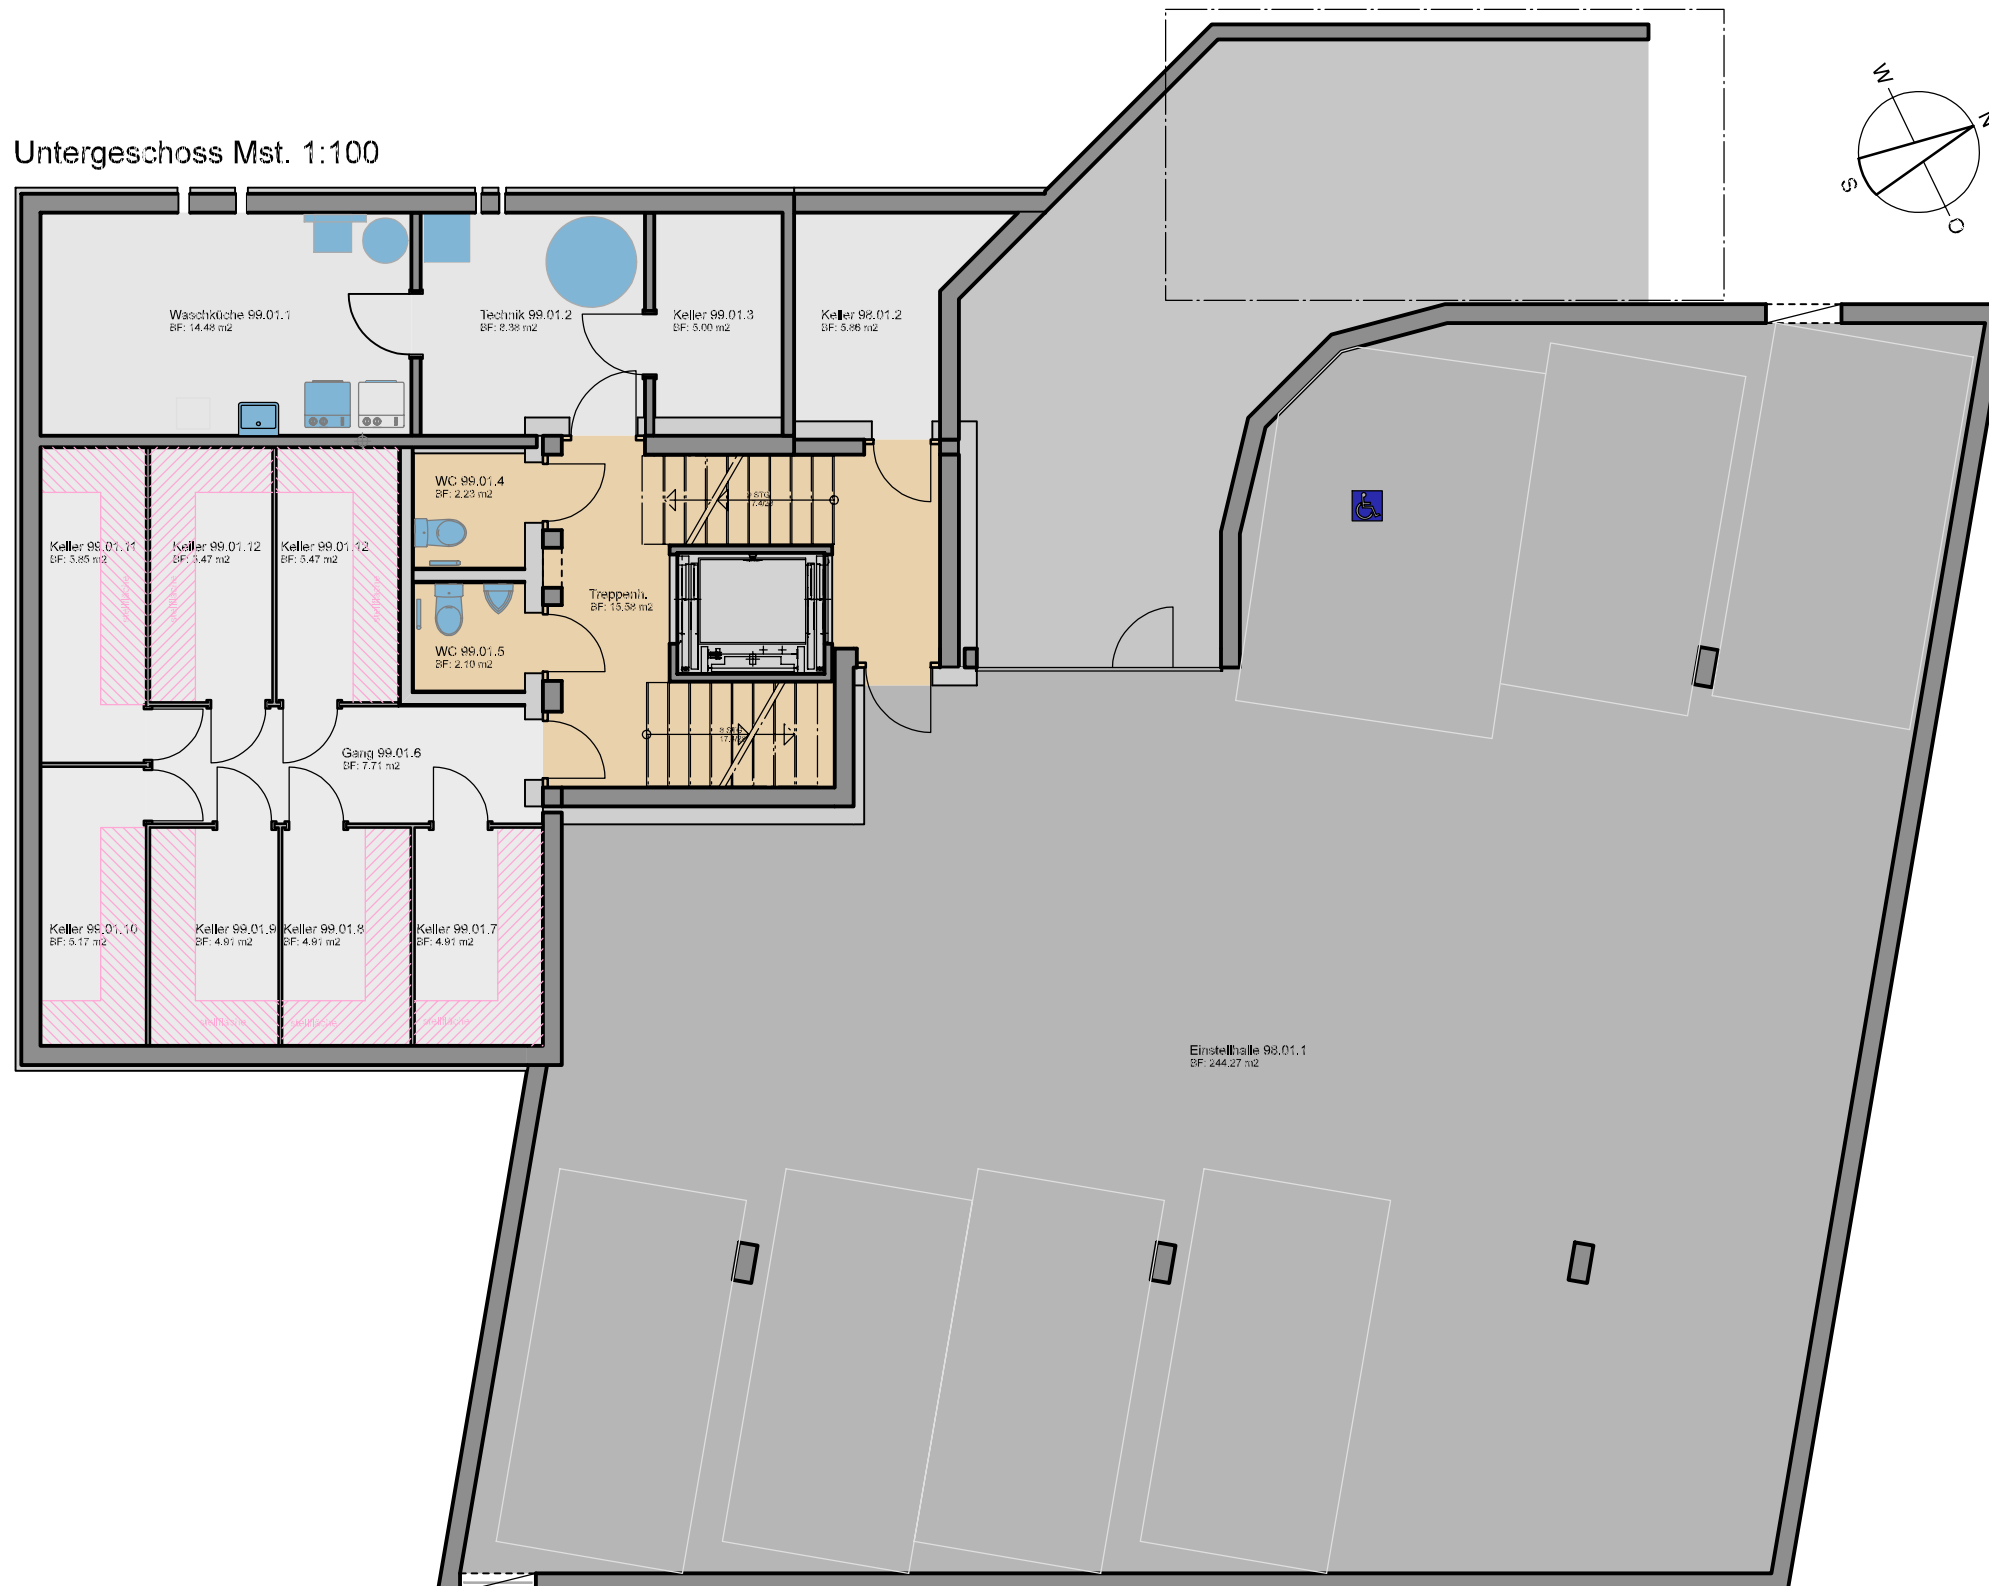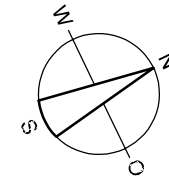

Waschküche 99.01.1
BF: 14,46 m²

Technik 99.01.2
BF: 2,36 m²

Keller 99.01.3
BF: 5,00 m²

Keller 99.01.2
BF: 5,86 m²

Keller 99.01.11
BF: 5,85 m²

Keller 99.01.12
BF: 5,47 m²

Keller 99.01.12
BF: 5,47 m²

WC 99.01.4
BF: 2,23 m²

WC 99.01.5
BF: 2,10 m²

Treppenli.
BF: 15,34 m²

Gang 99.01.6
BF: 7,71 m²

Keller 99.01.10
BF: 5,17 m²

Keller 99.01.9
BF: 4,91 m²

Keller 99.01.8
BF: 4,91 m²

Keller 99.01.7
BF: 4,91 m²

Einstellhalle 98.01.1
BF: 244,27 m²